




BIRCH

STENCILCRETE
DRIVEWAY AND
PATH

DRIVE

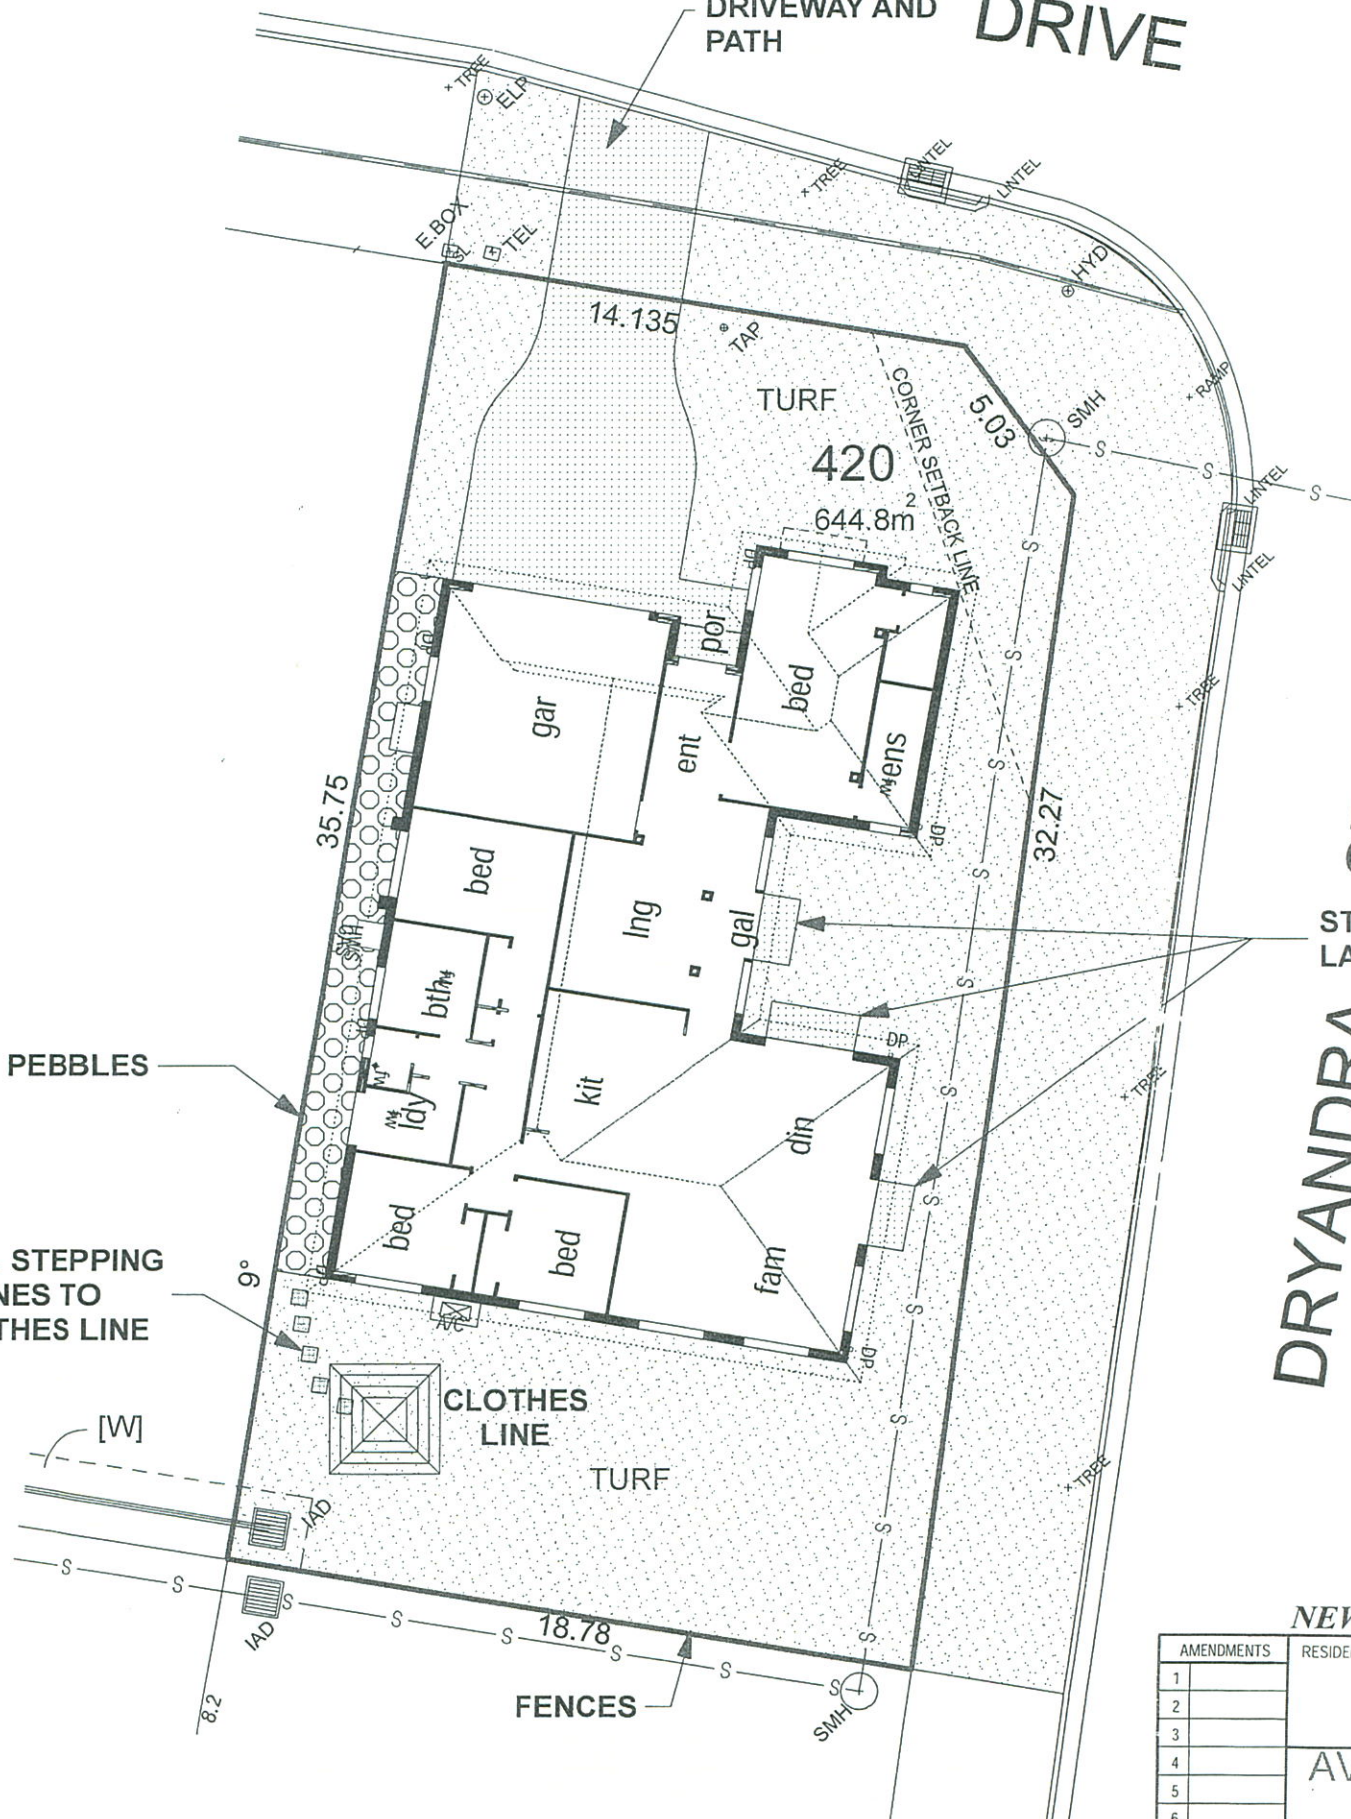

PEBBLES

5 No. STEPPING
STONES TO
CLOTHES LINE

[W]

CLOTHES
LINE

TURF

FENCES

DRYANDRA
ST
LA

EASEMENT TO DRAIN WATER 2 WIDE

NEW	
AMENDMENTS	RESIDEN
1	
2	
3	
4	AV
5	
6	
7	
8	

©